


GROUP NAME

Haoyu Wang
Xinhui Yang
Chuhan Zhang

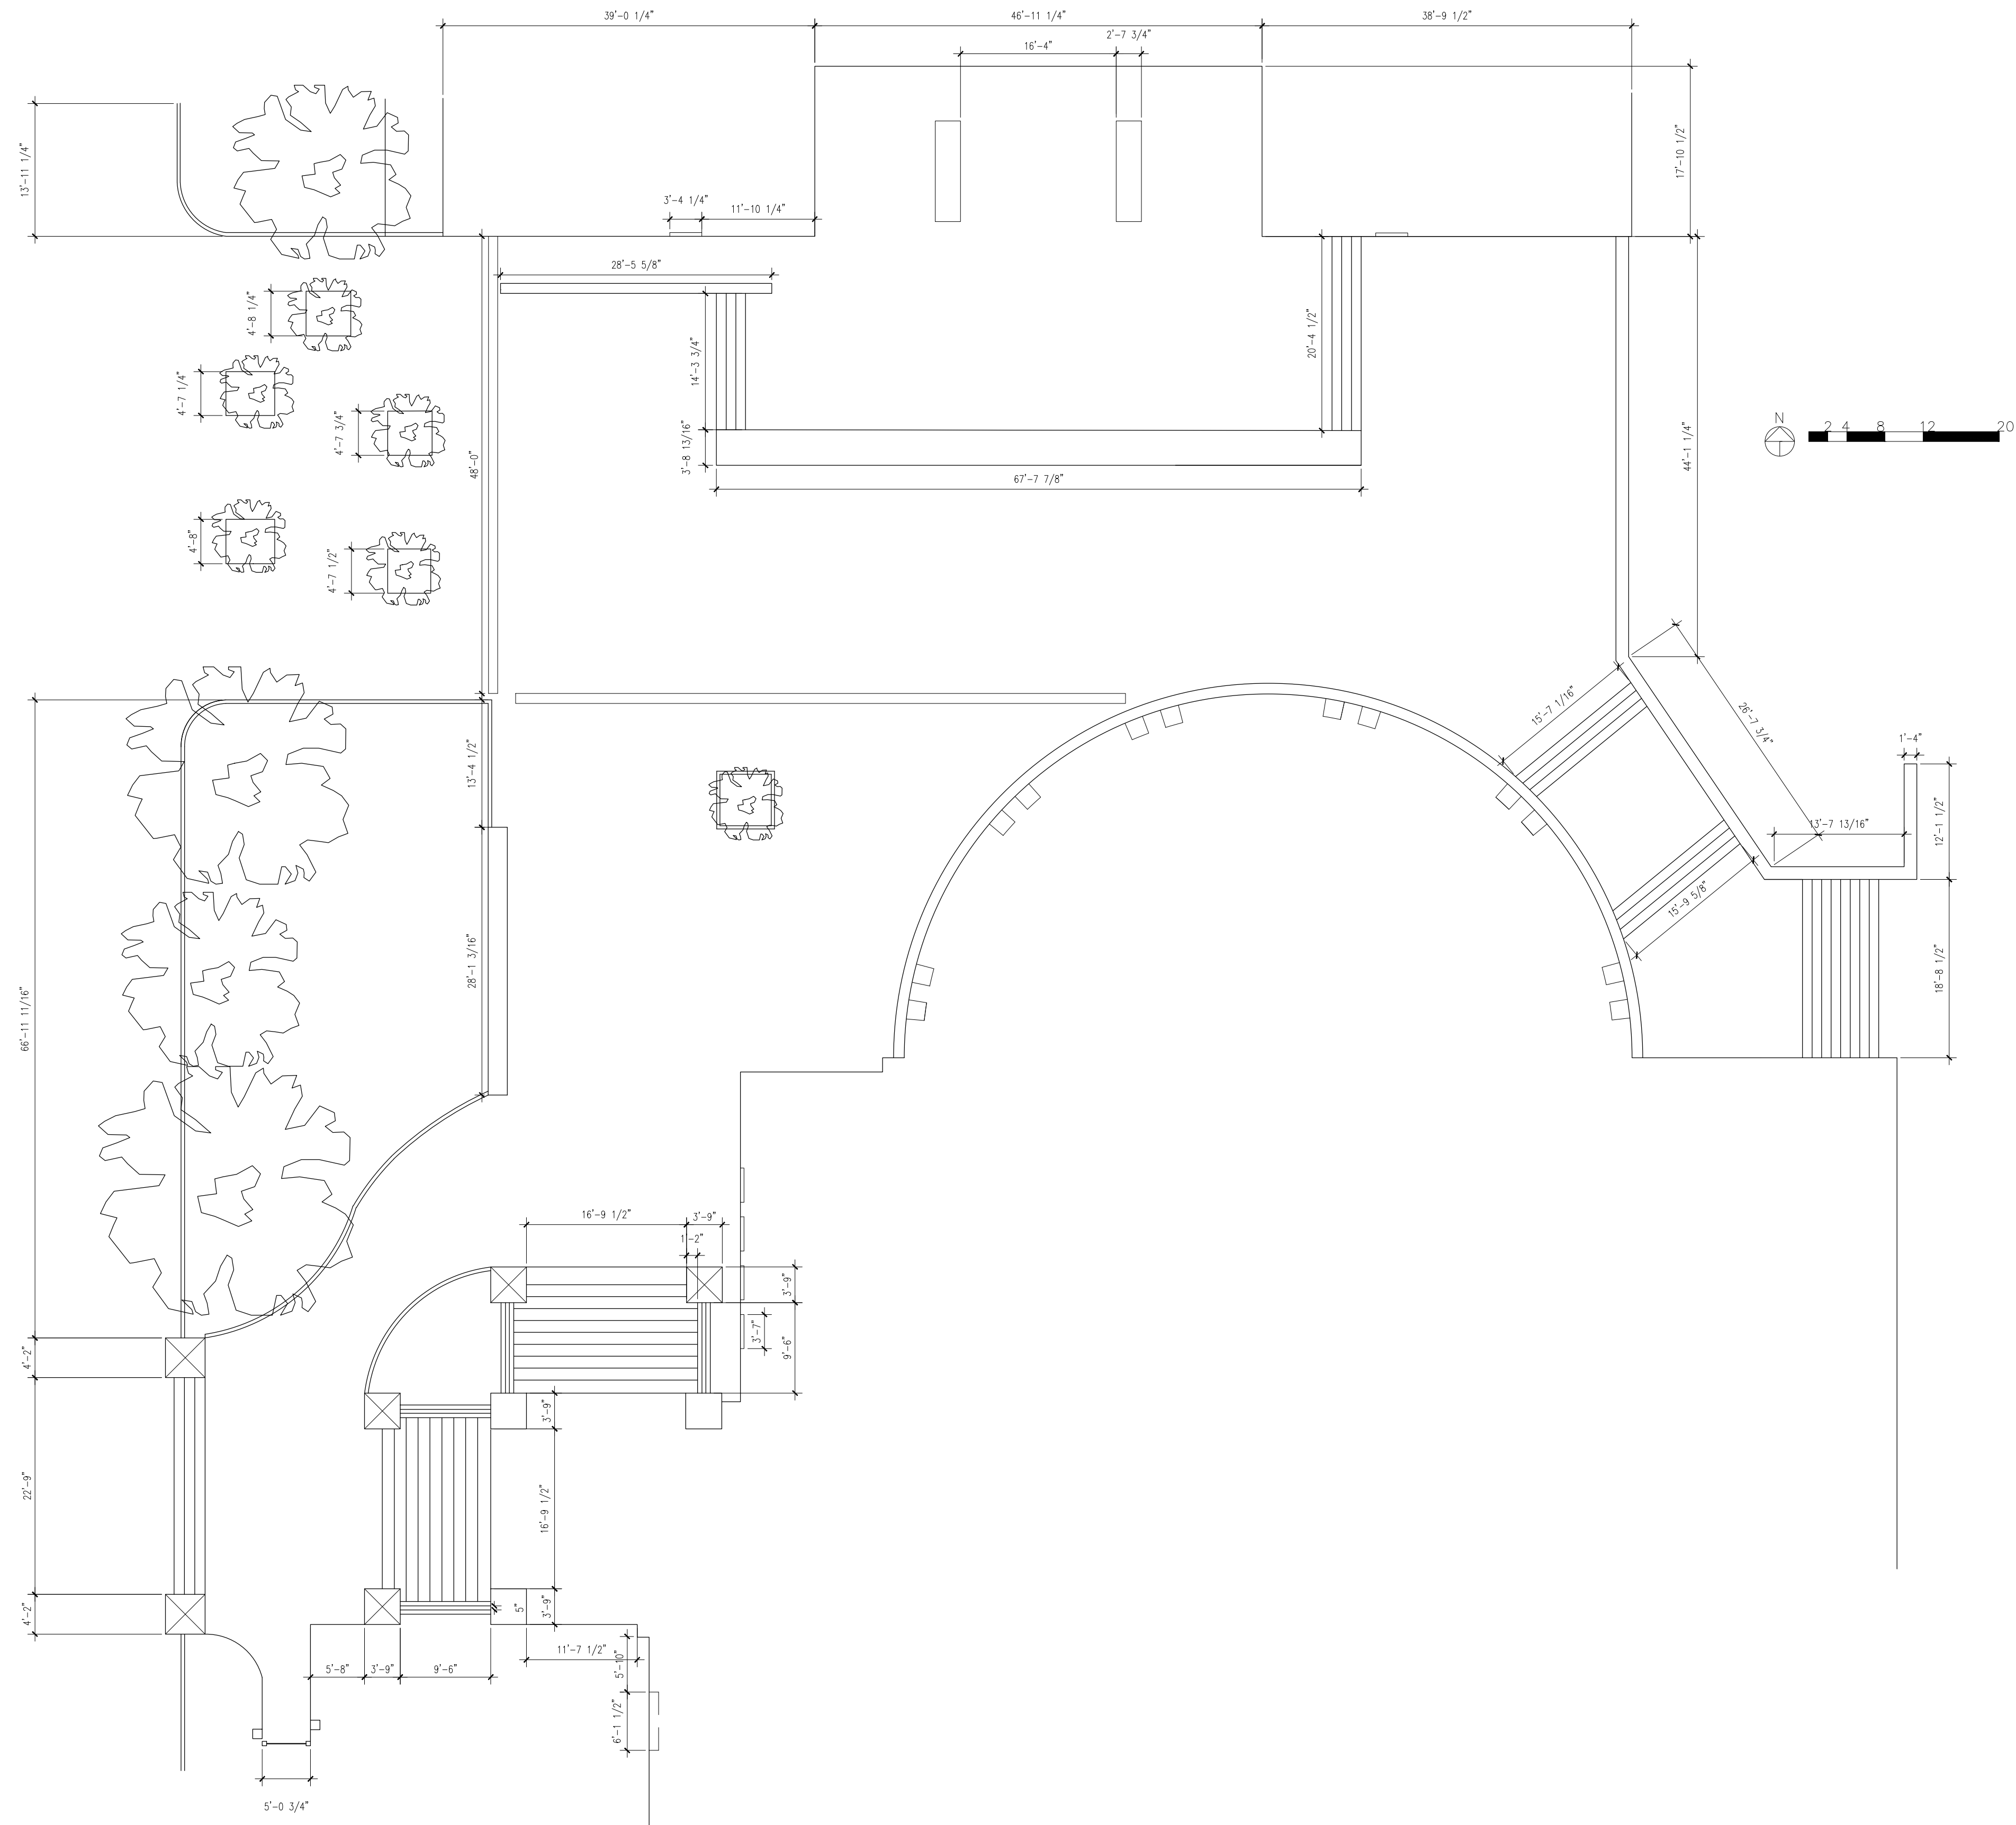

Meyerson Hall

210 South 34th St.
Philadelphia, PA
19104


project name and address

Site Plan


Meyerson Hall Site Plan

drawn by CZ
scale 3/32" = 1'-0"
date Feb. 19th, 2015



Section 1

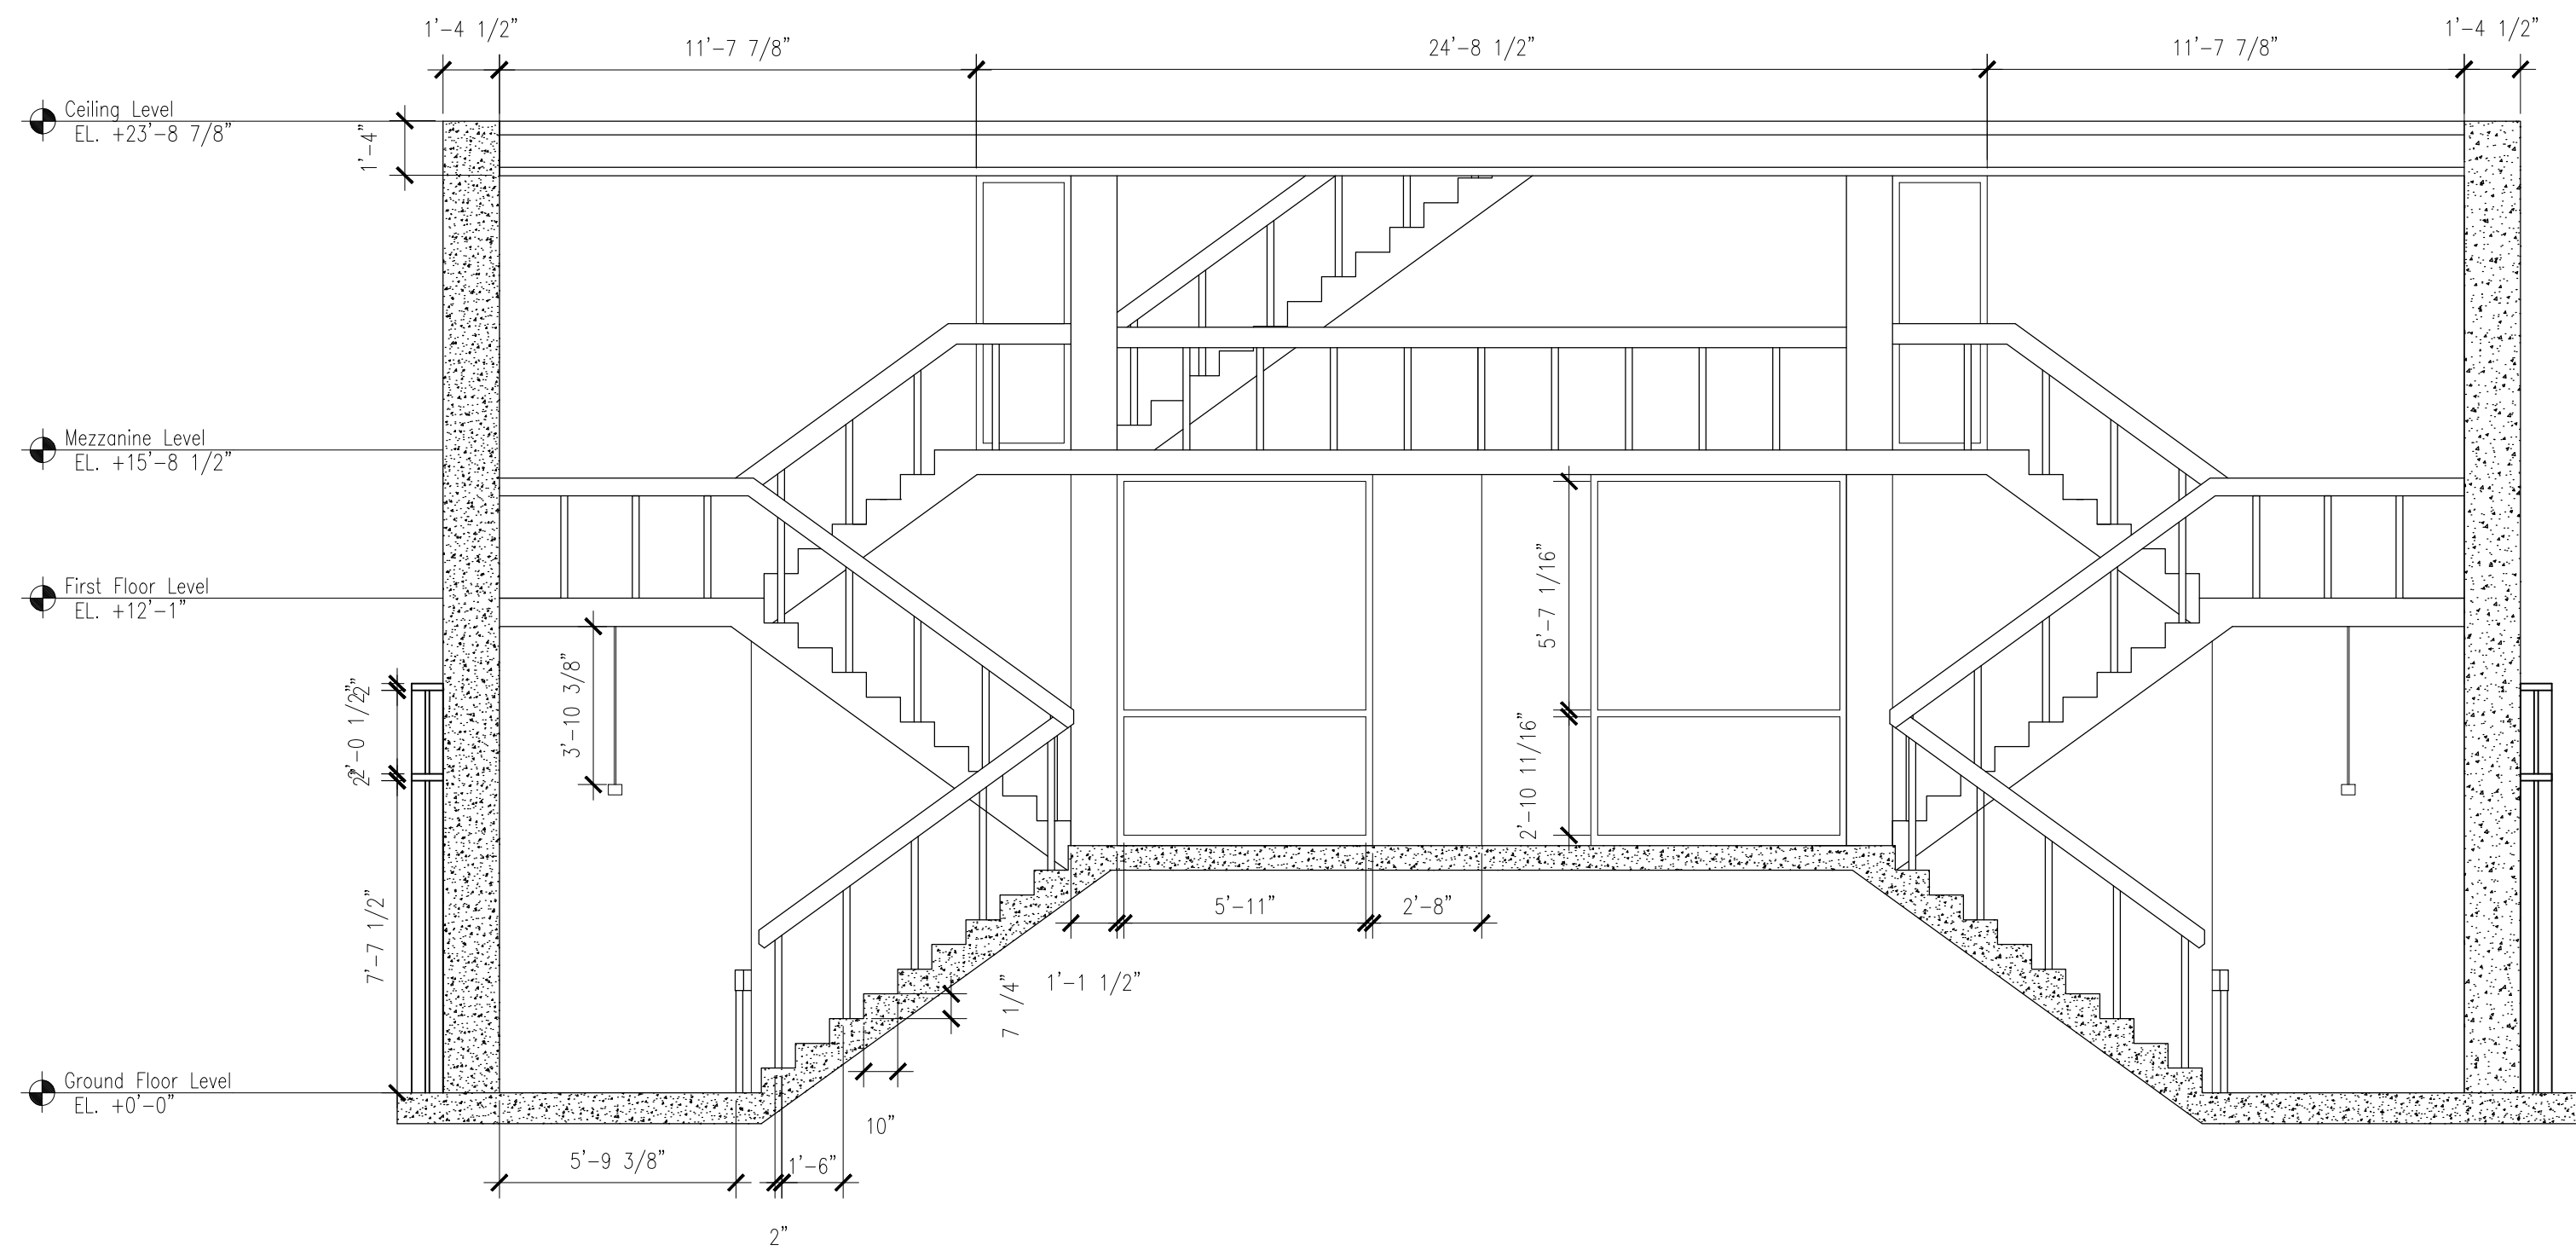

Section 2

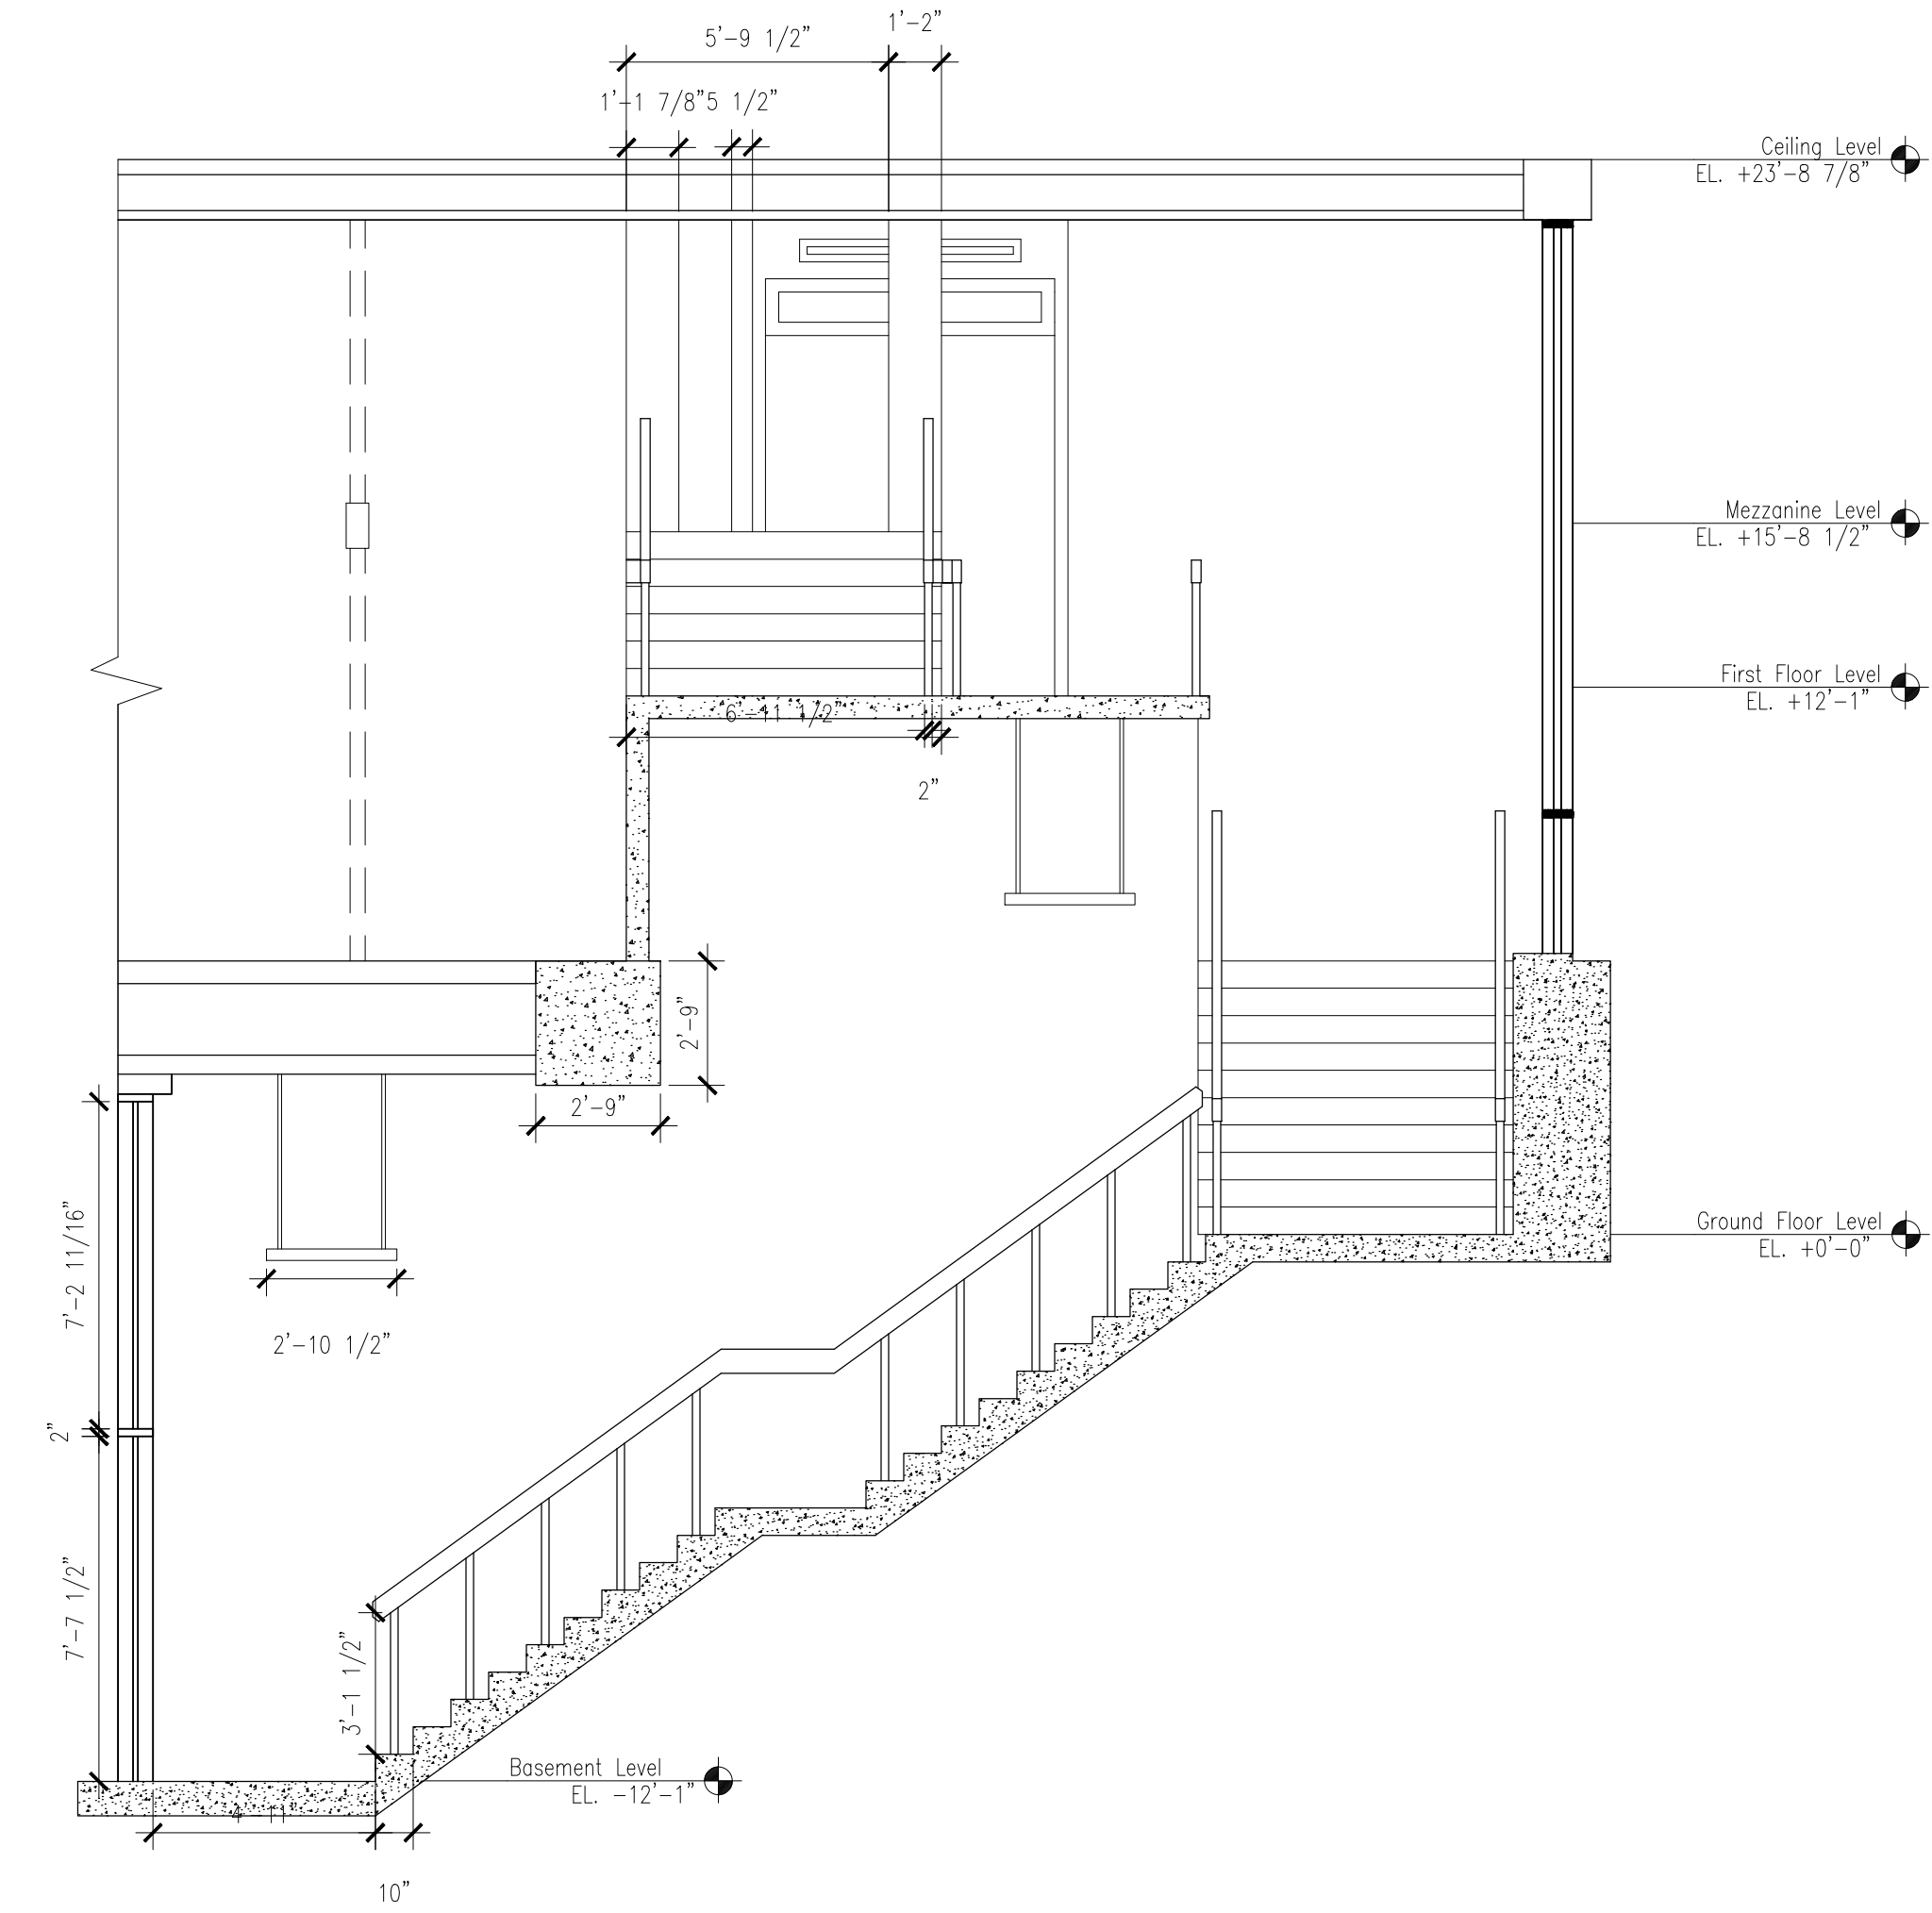

Floor Plan

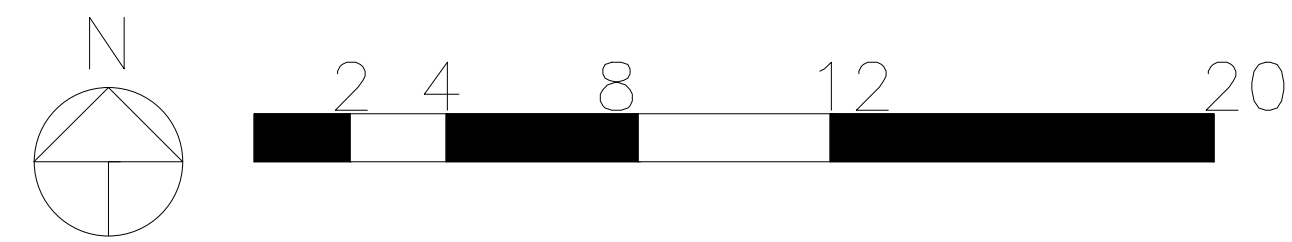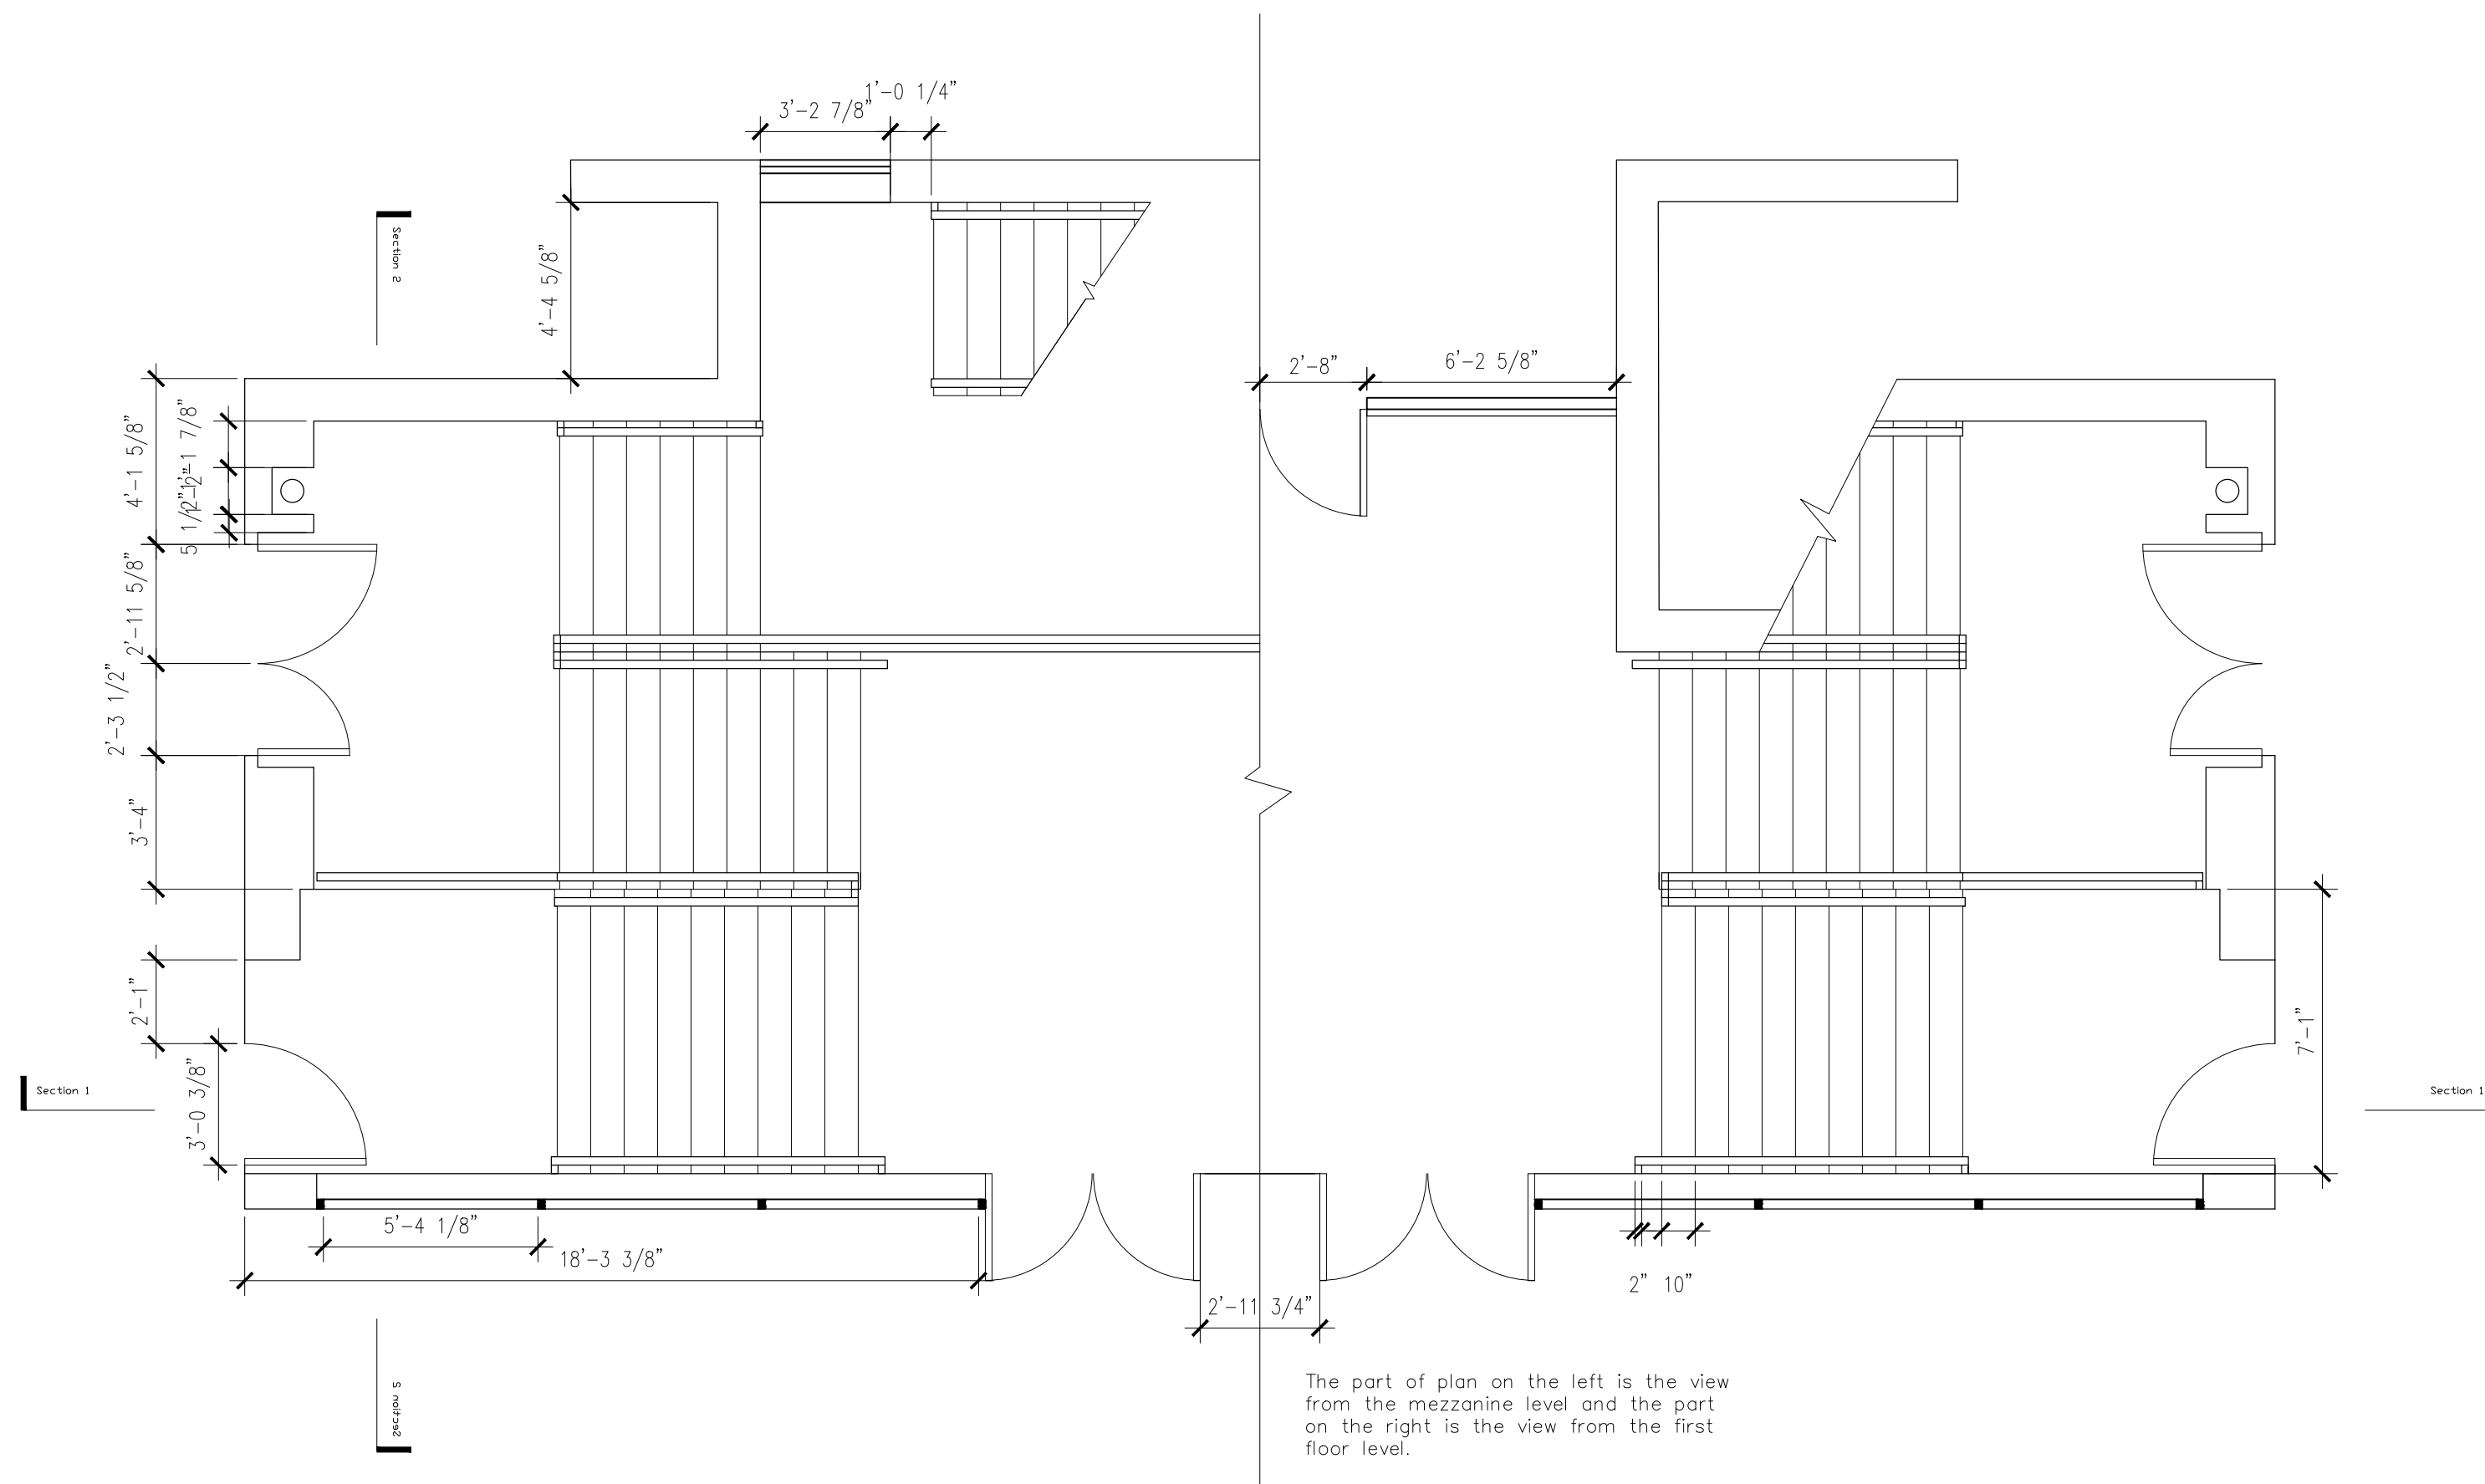

GROUP NAME

Haoyu Wang
Xinhui Yang
Chuhan Zhang

Meyerson Hall

210 South 34th St.
Philadelphia, PA
19104

project name and address

Floor Plan Sections

Meyerson Hall Site Plan

drawn by CZ
scale 1/4" = 1'-0"
date Feb. 19th, 2015